

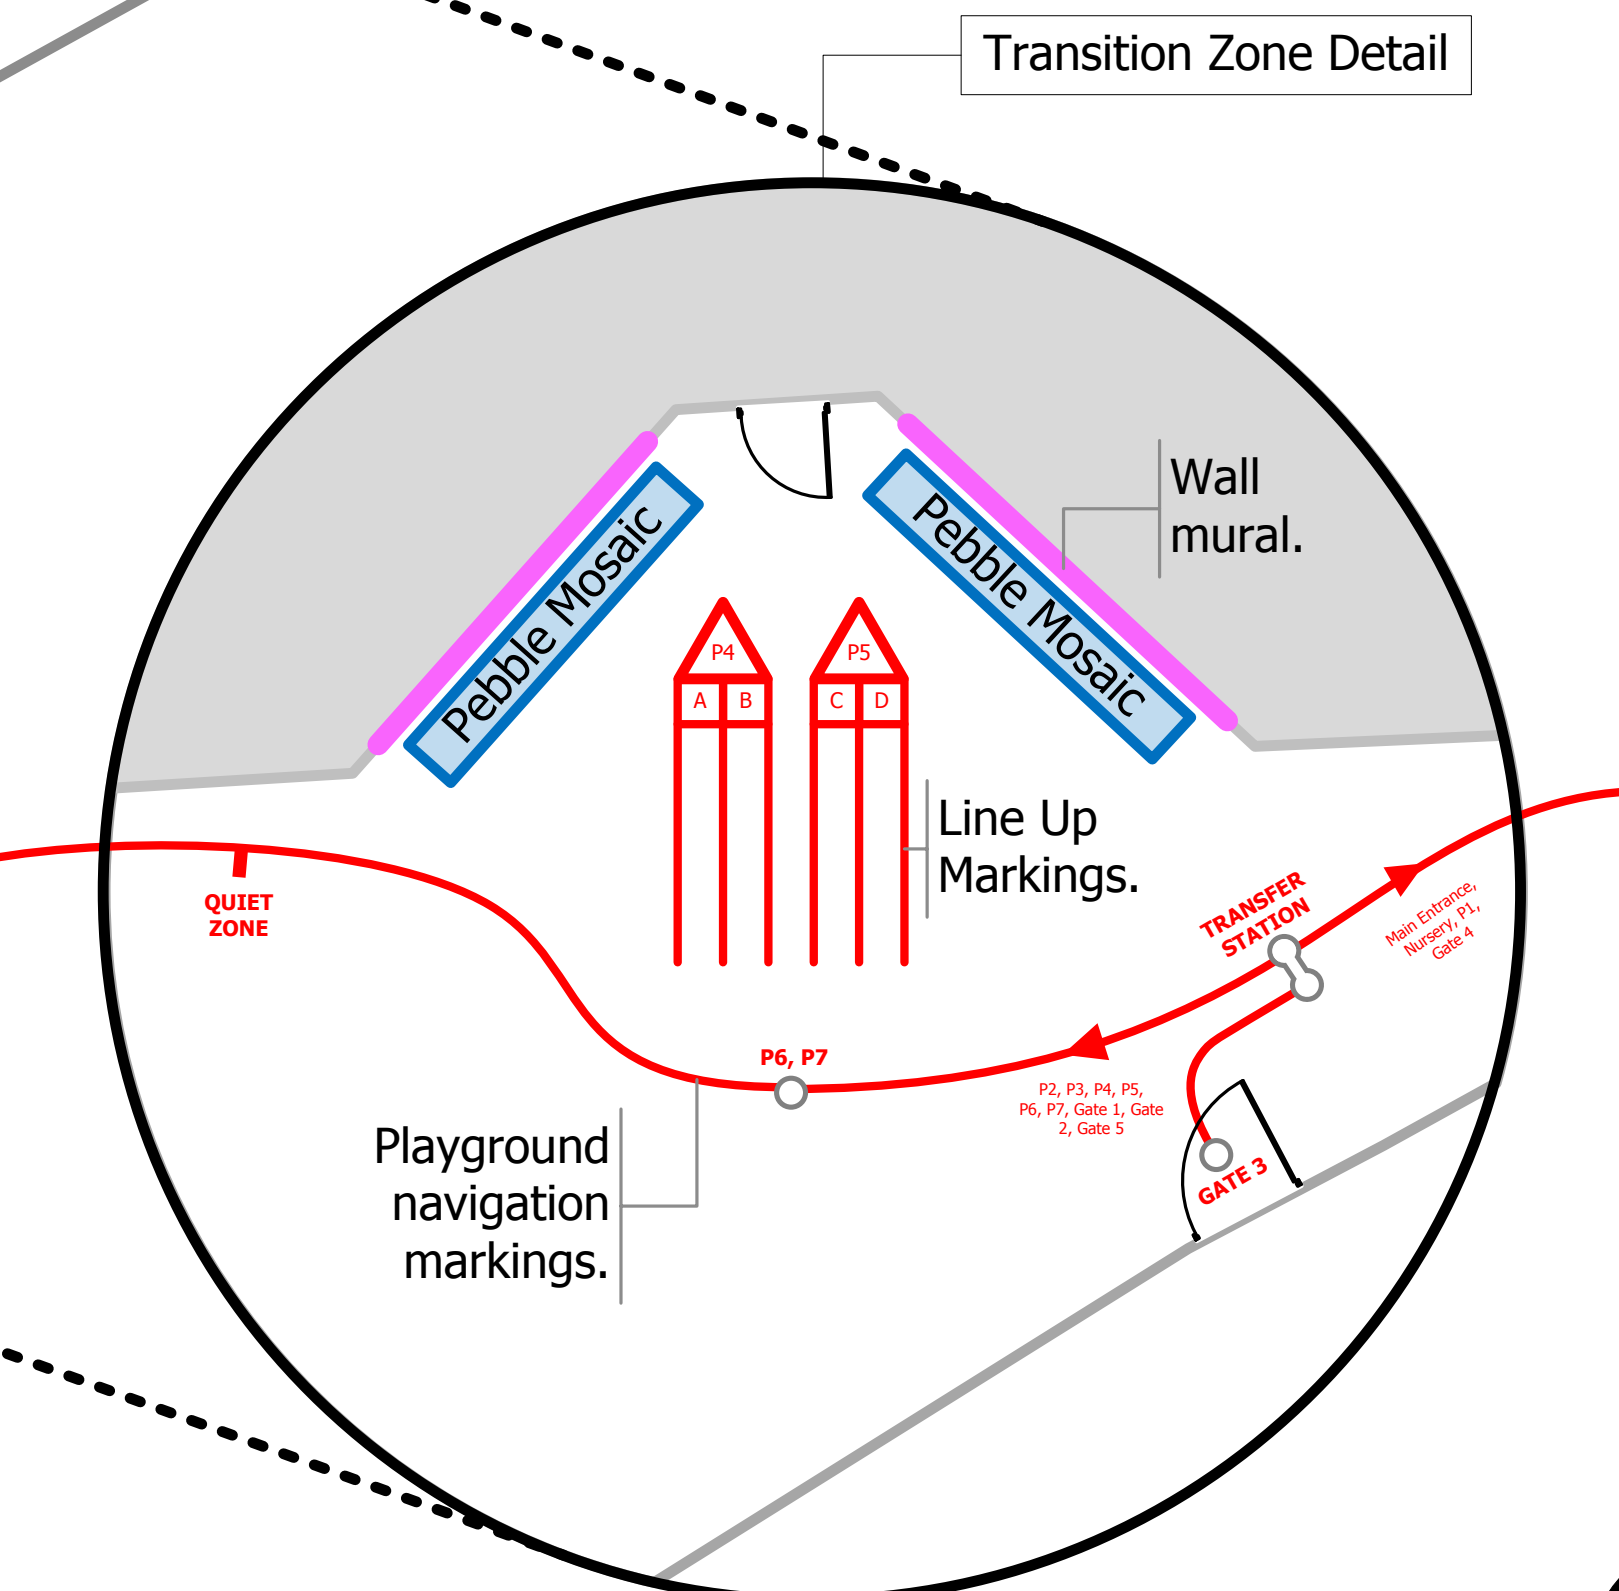
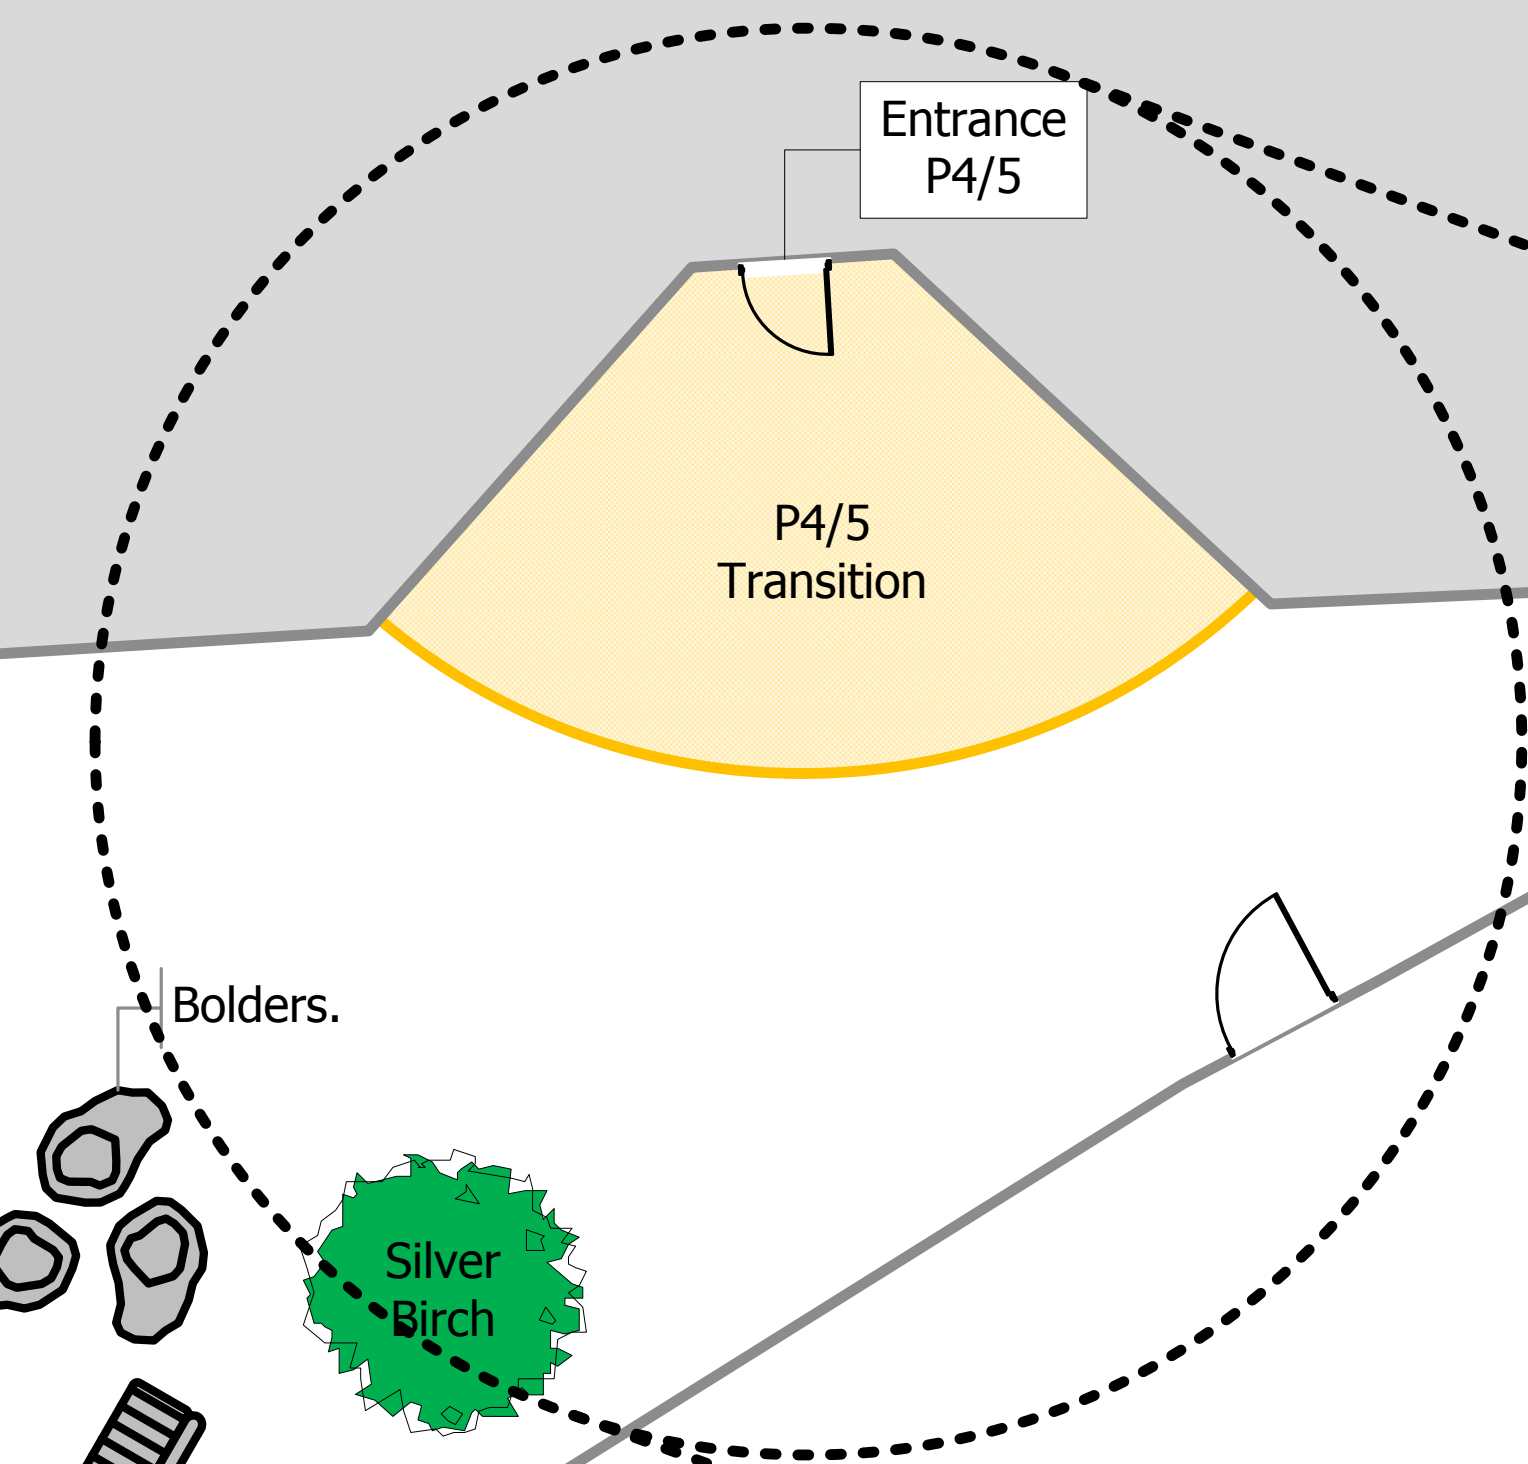
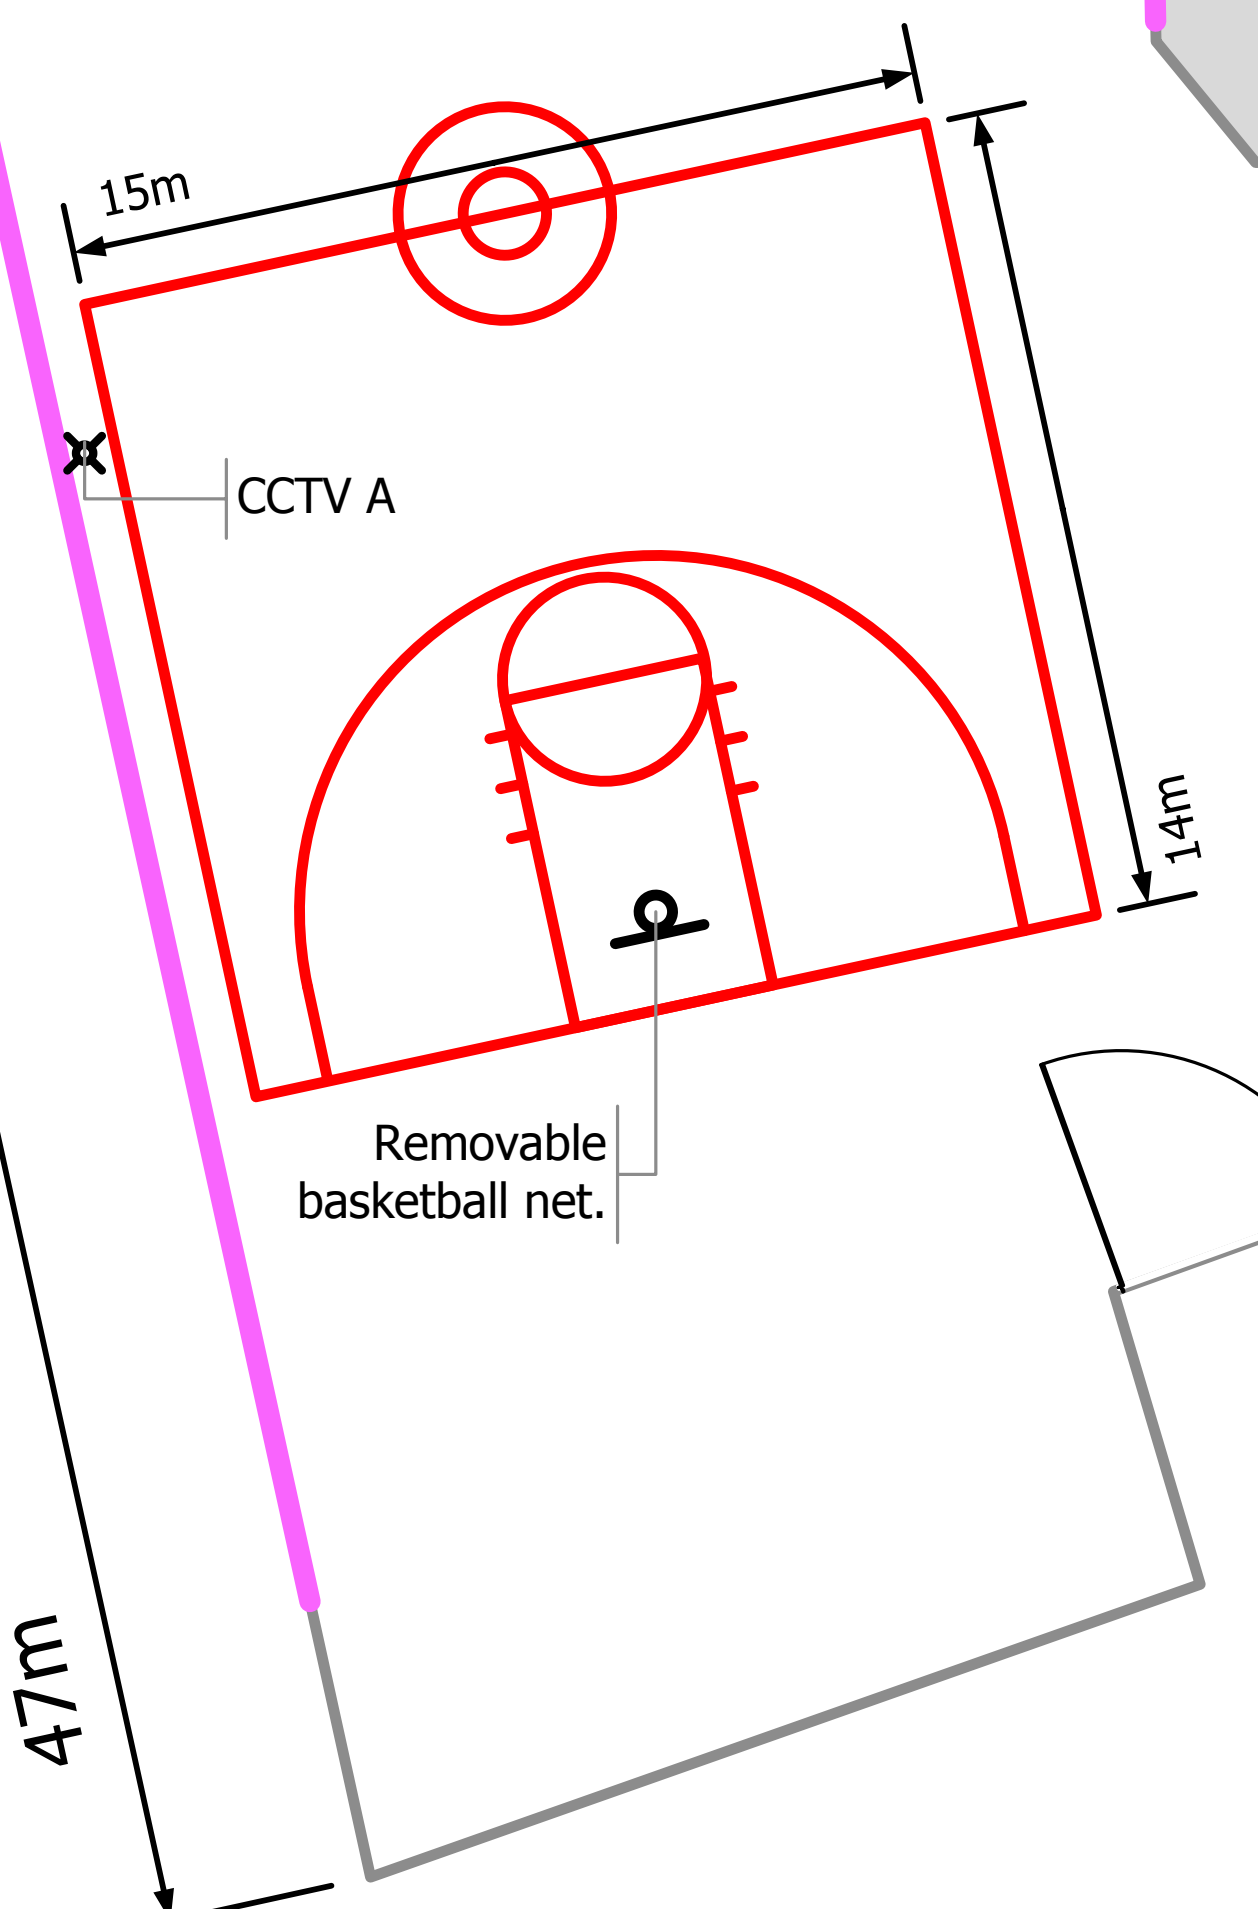


140m

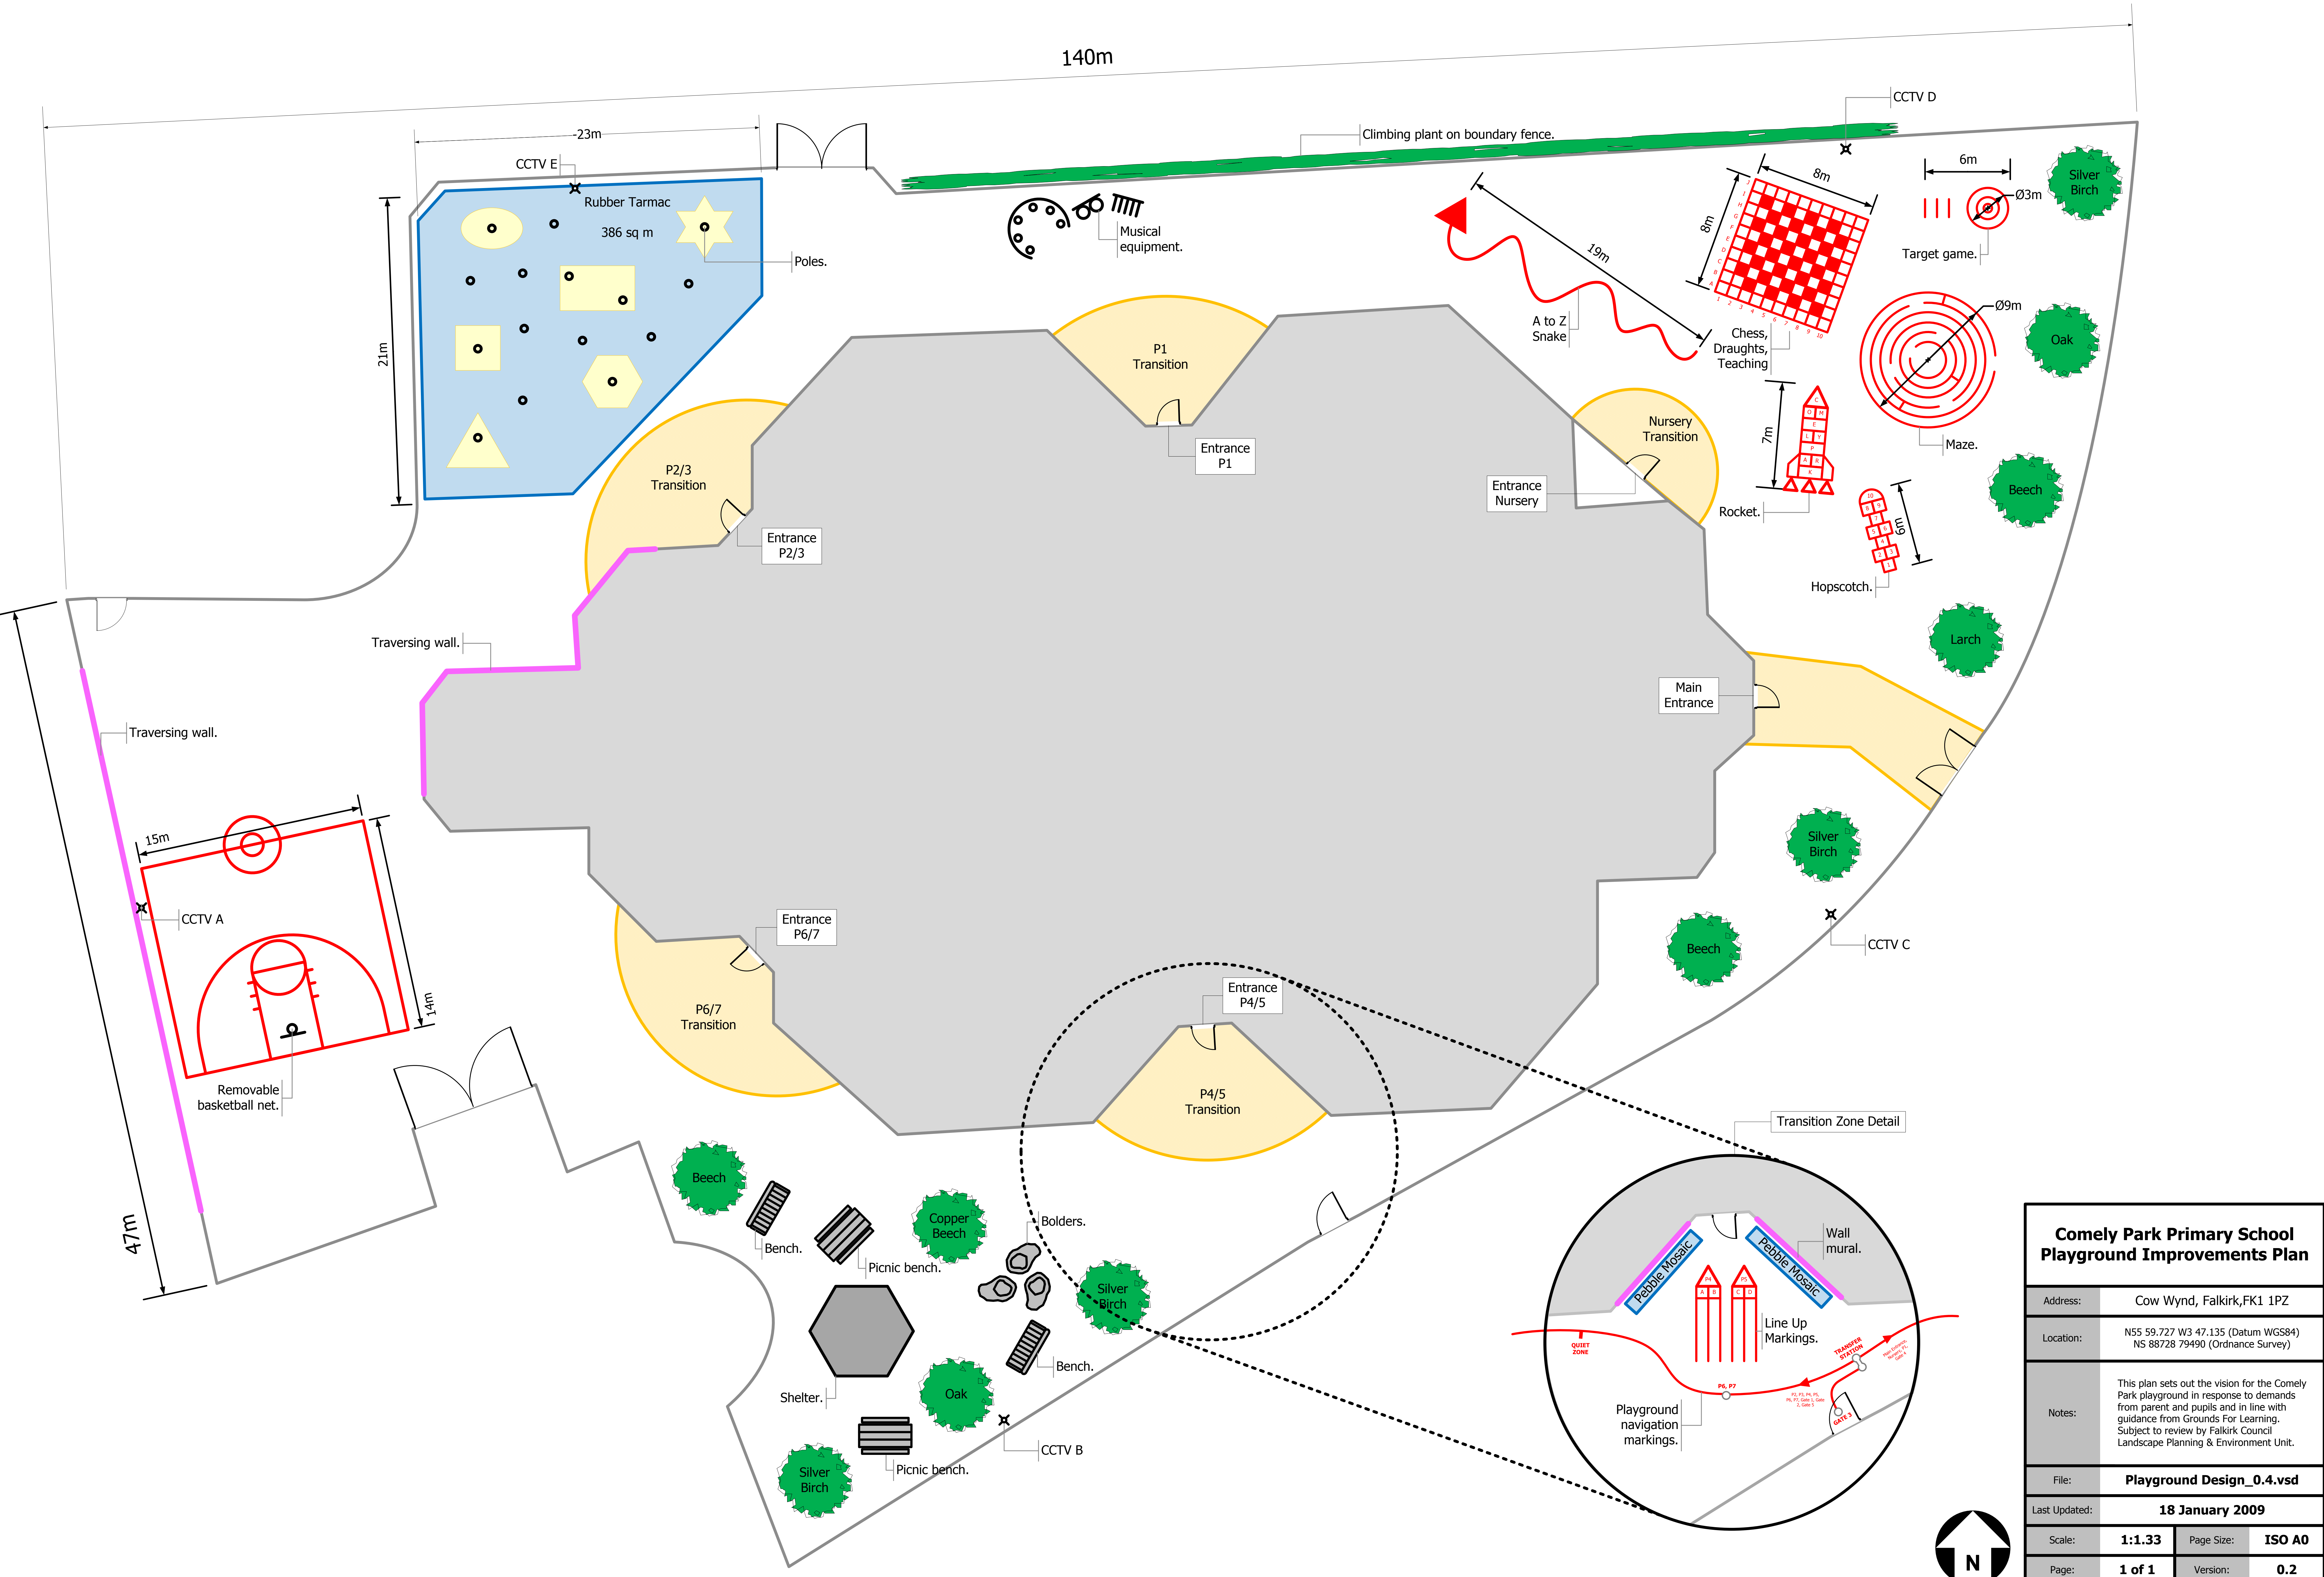

Comely Park Primary School Playground Improvements Plan	
Address:	Cow Wynd, Falkirk, FK1 1PZ
Location:	N55 59.727 W3 47.135 (Datum WGS84) NS 88728 79490 (Ordnance Survey)
Notes:	This plan sets out the vision for the Comely Park playground in response to demands from parent and pupils and in line with guidance from Grounds For Learning. Subject to review by Falkirk Council Landscape Planning & Environment Unit.
File:	Playground Design_0.4.vsd
Last Updated:	18 January 2009
Scale:	1:1.33
Page Size:	ISO A0
Page:	1 of 1
Version:	0.2

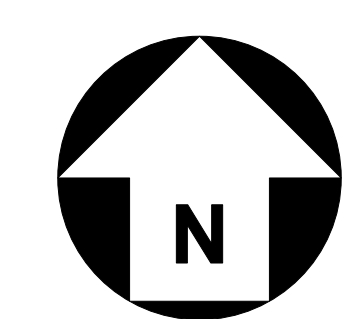

0m 15m 25m 50m

For more information, please visit: <http://www.comelyparkparentcouncil.org/Playground%20Improvements/>